



 


17 CORTE AA

1:50


J36 a J40

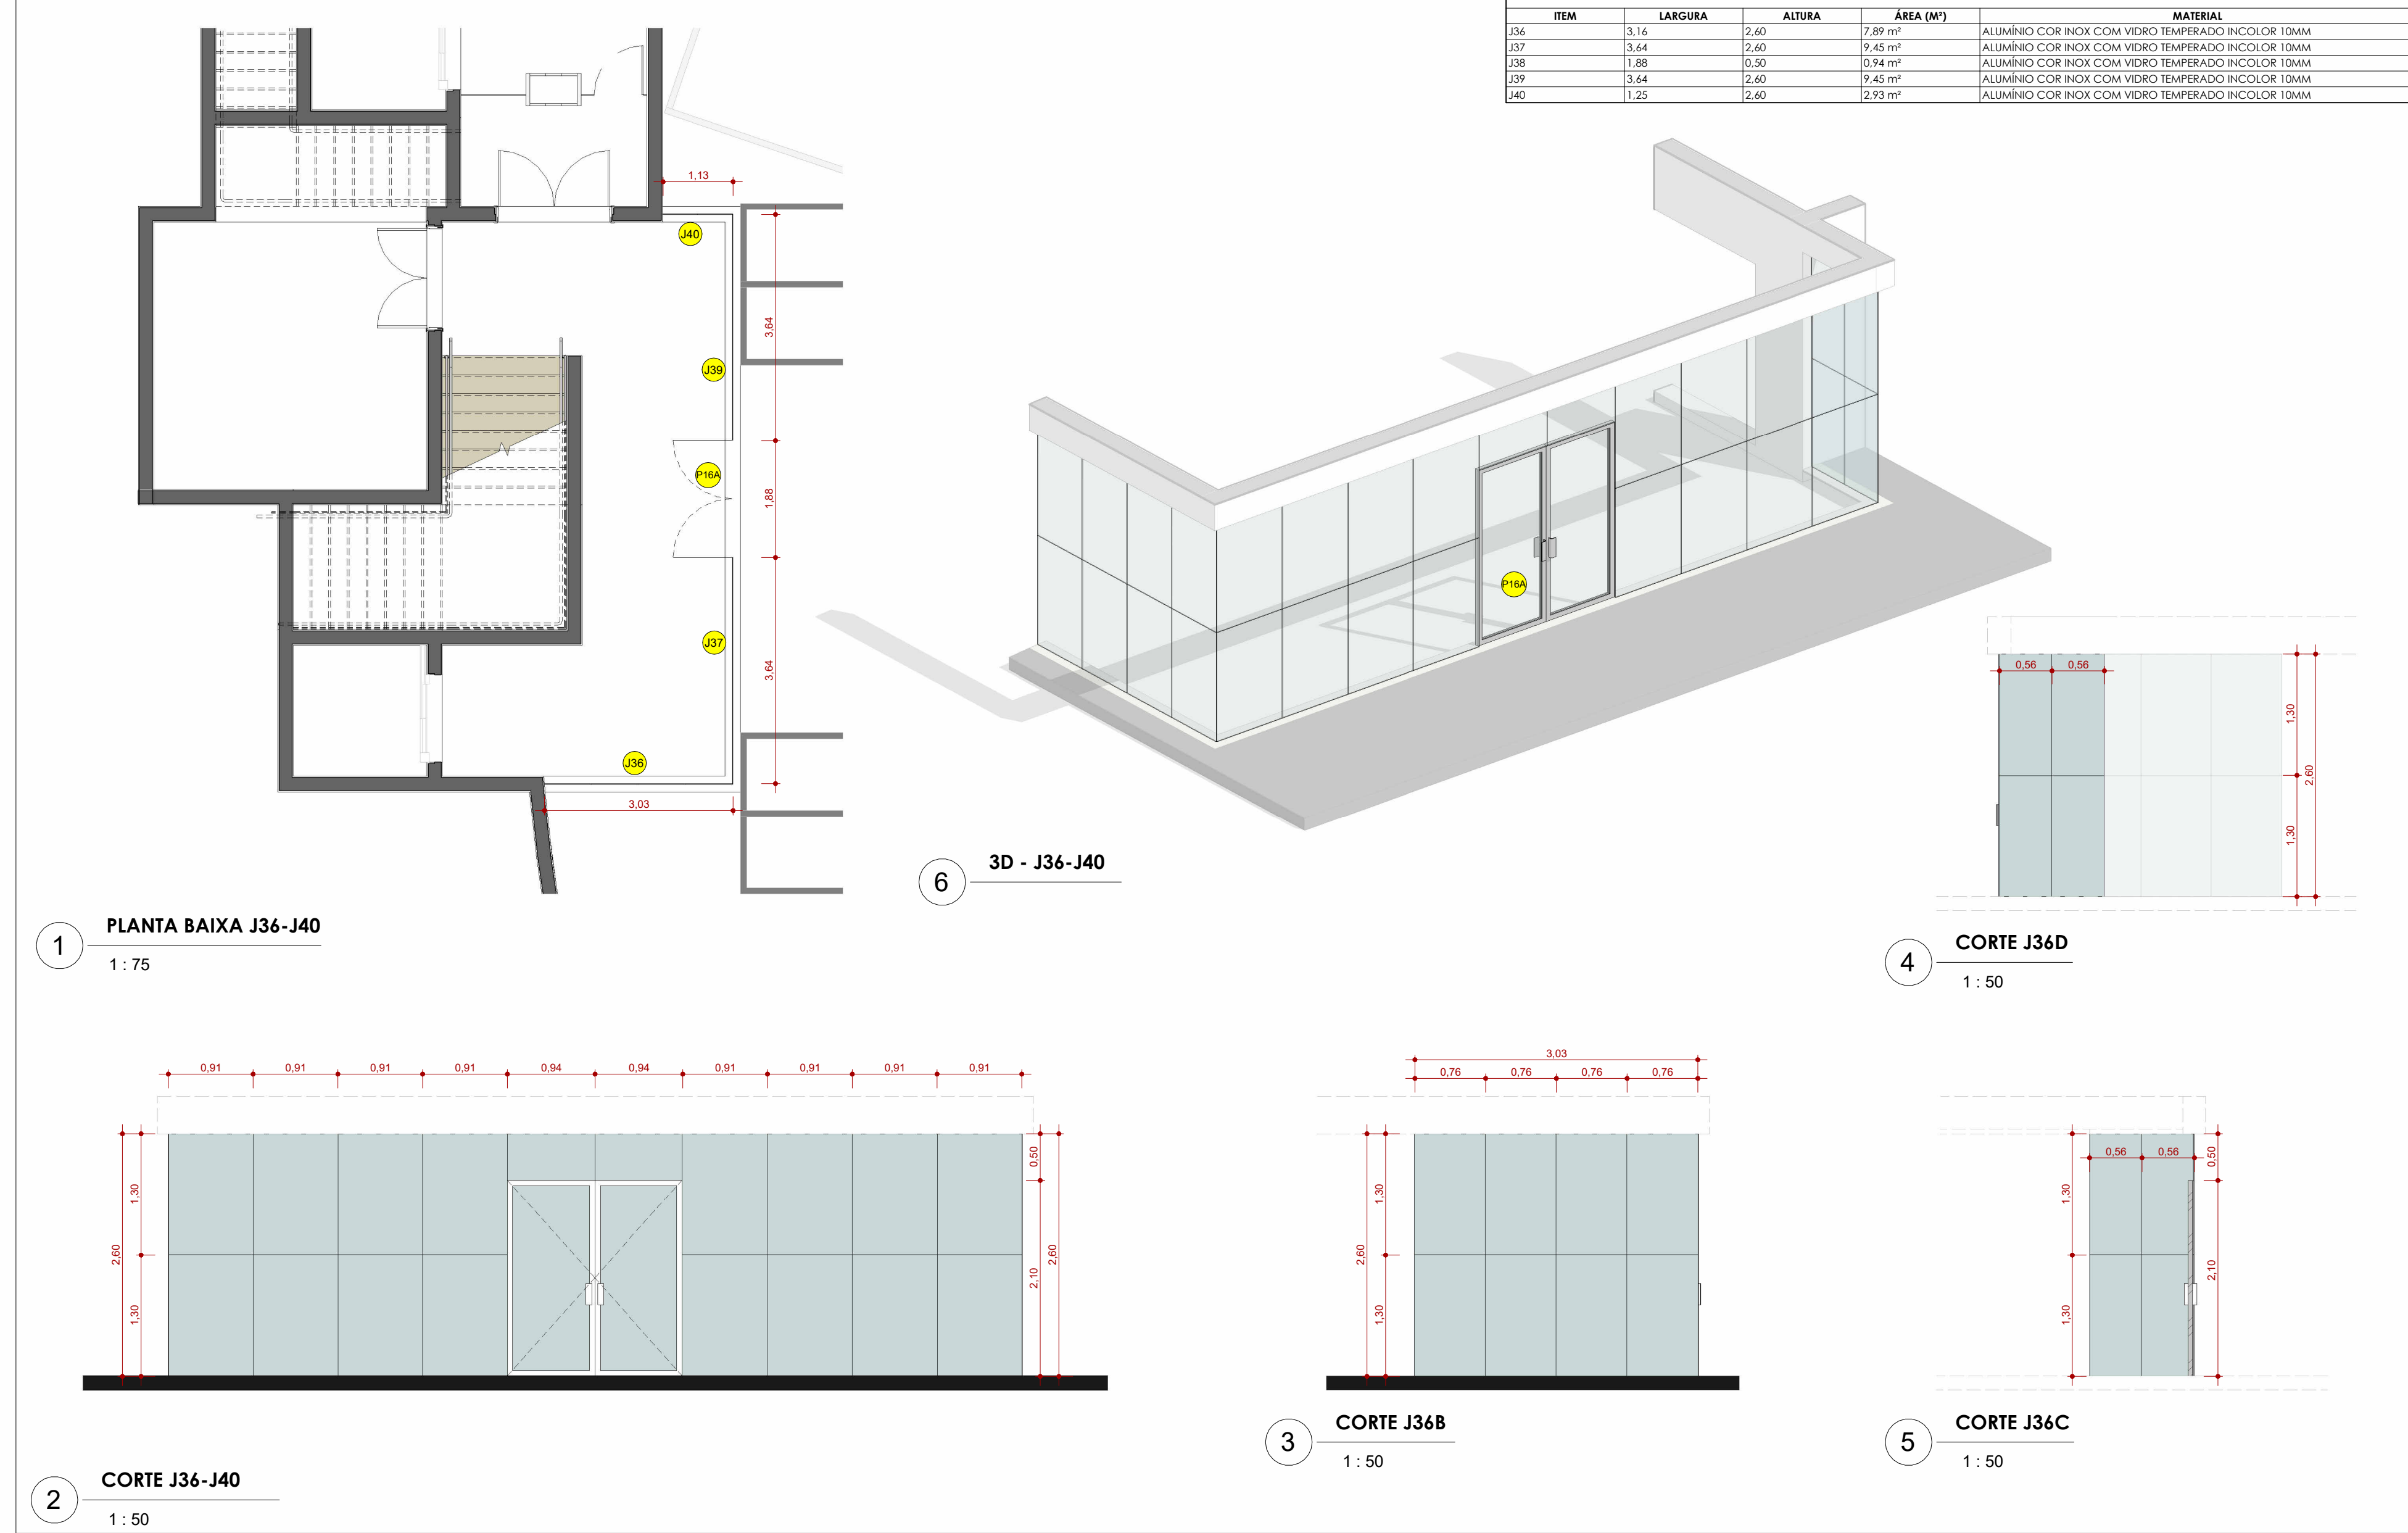

J41 a J43

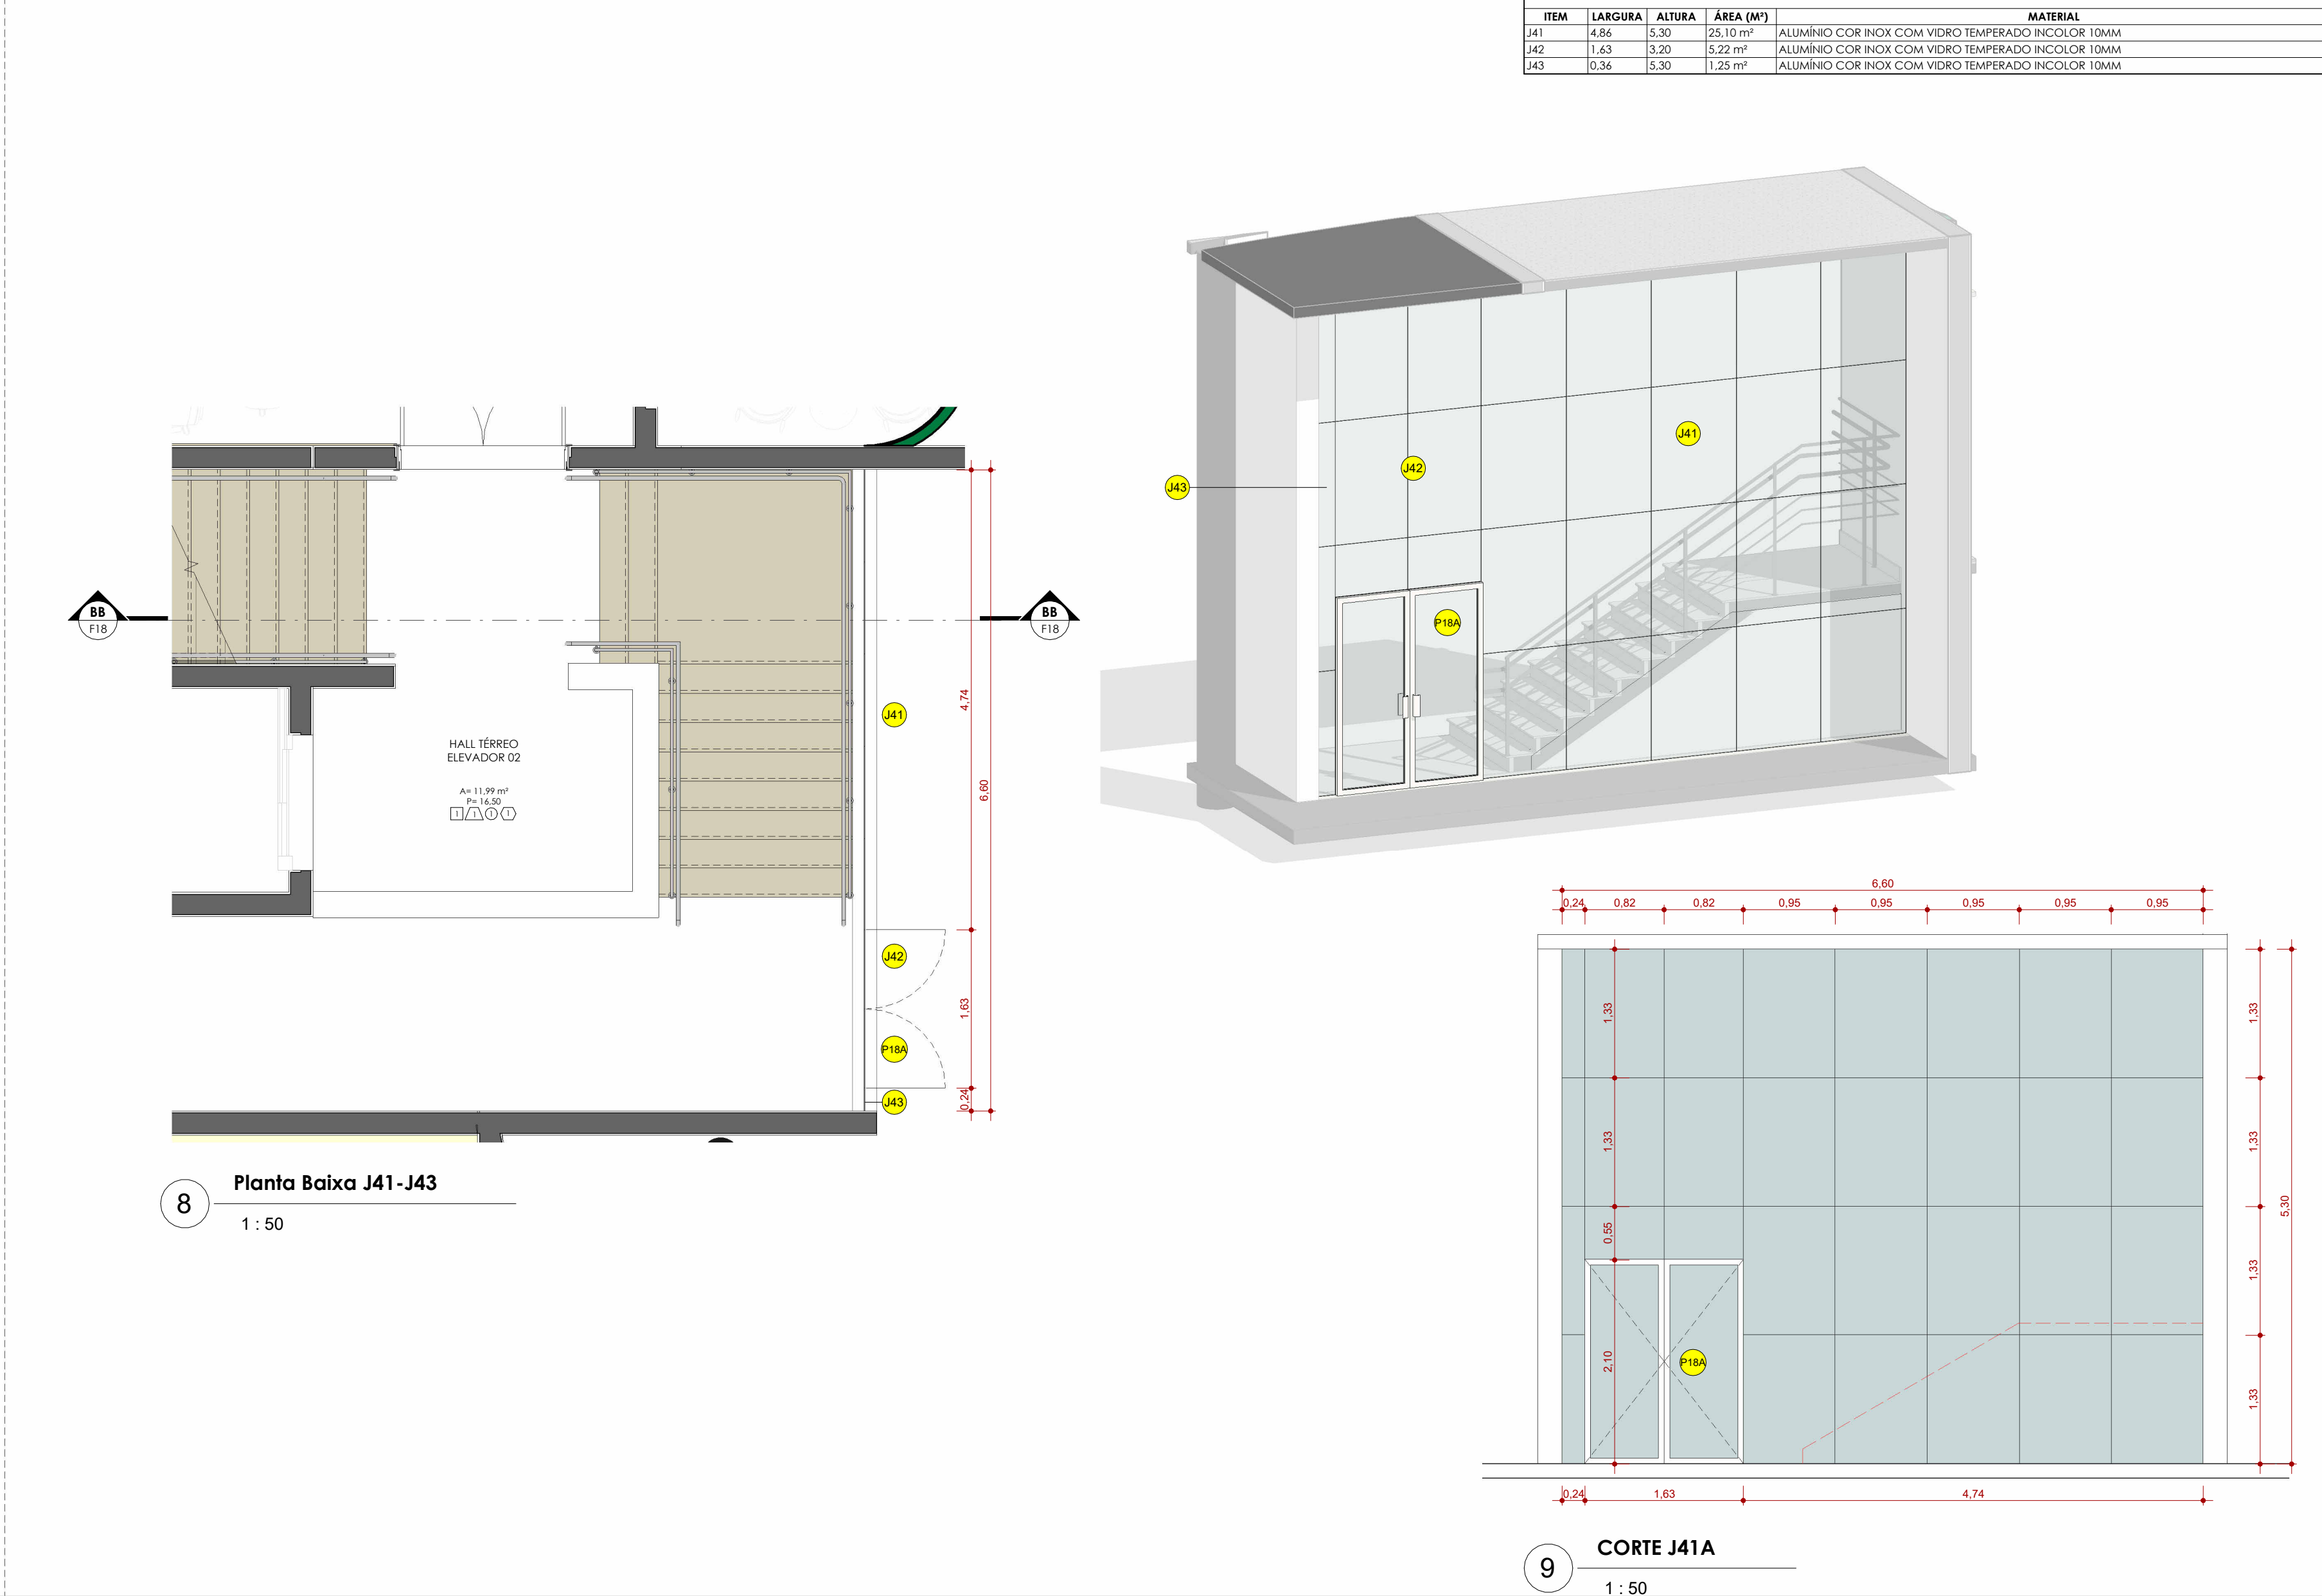

J46 a J48

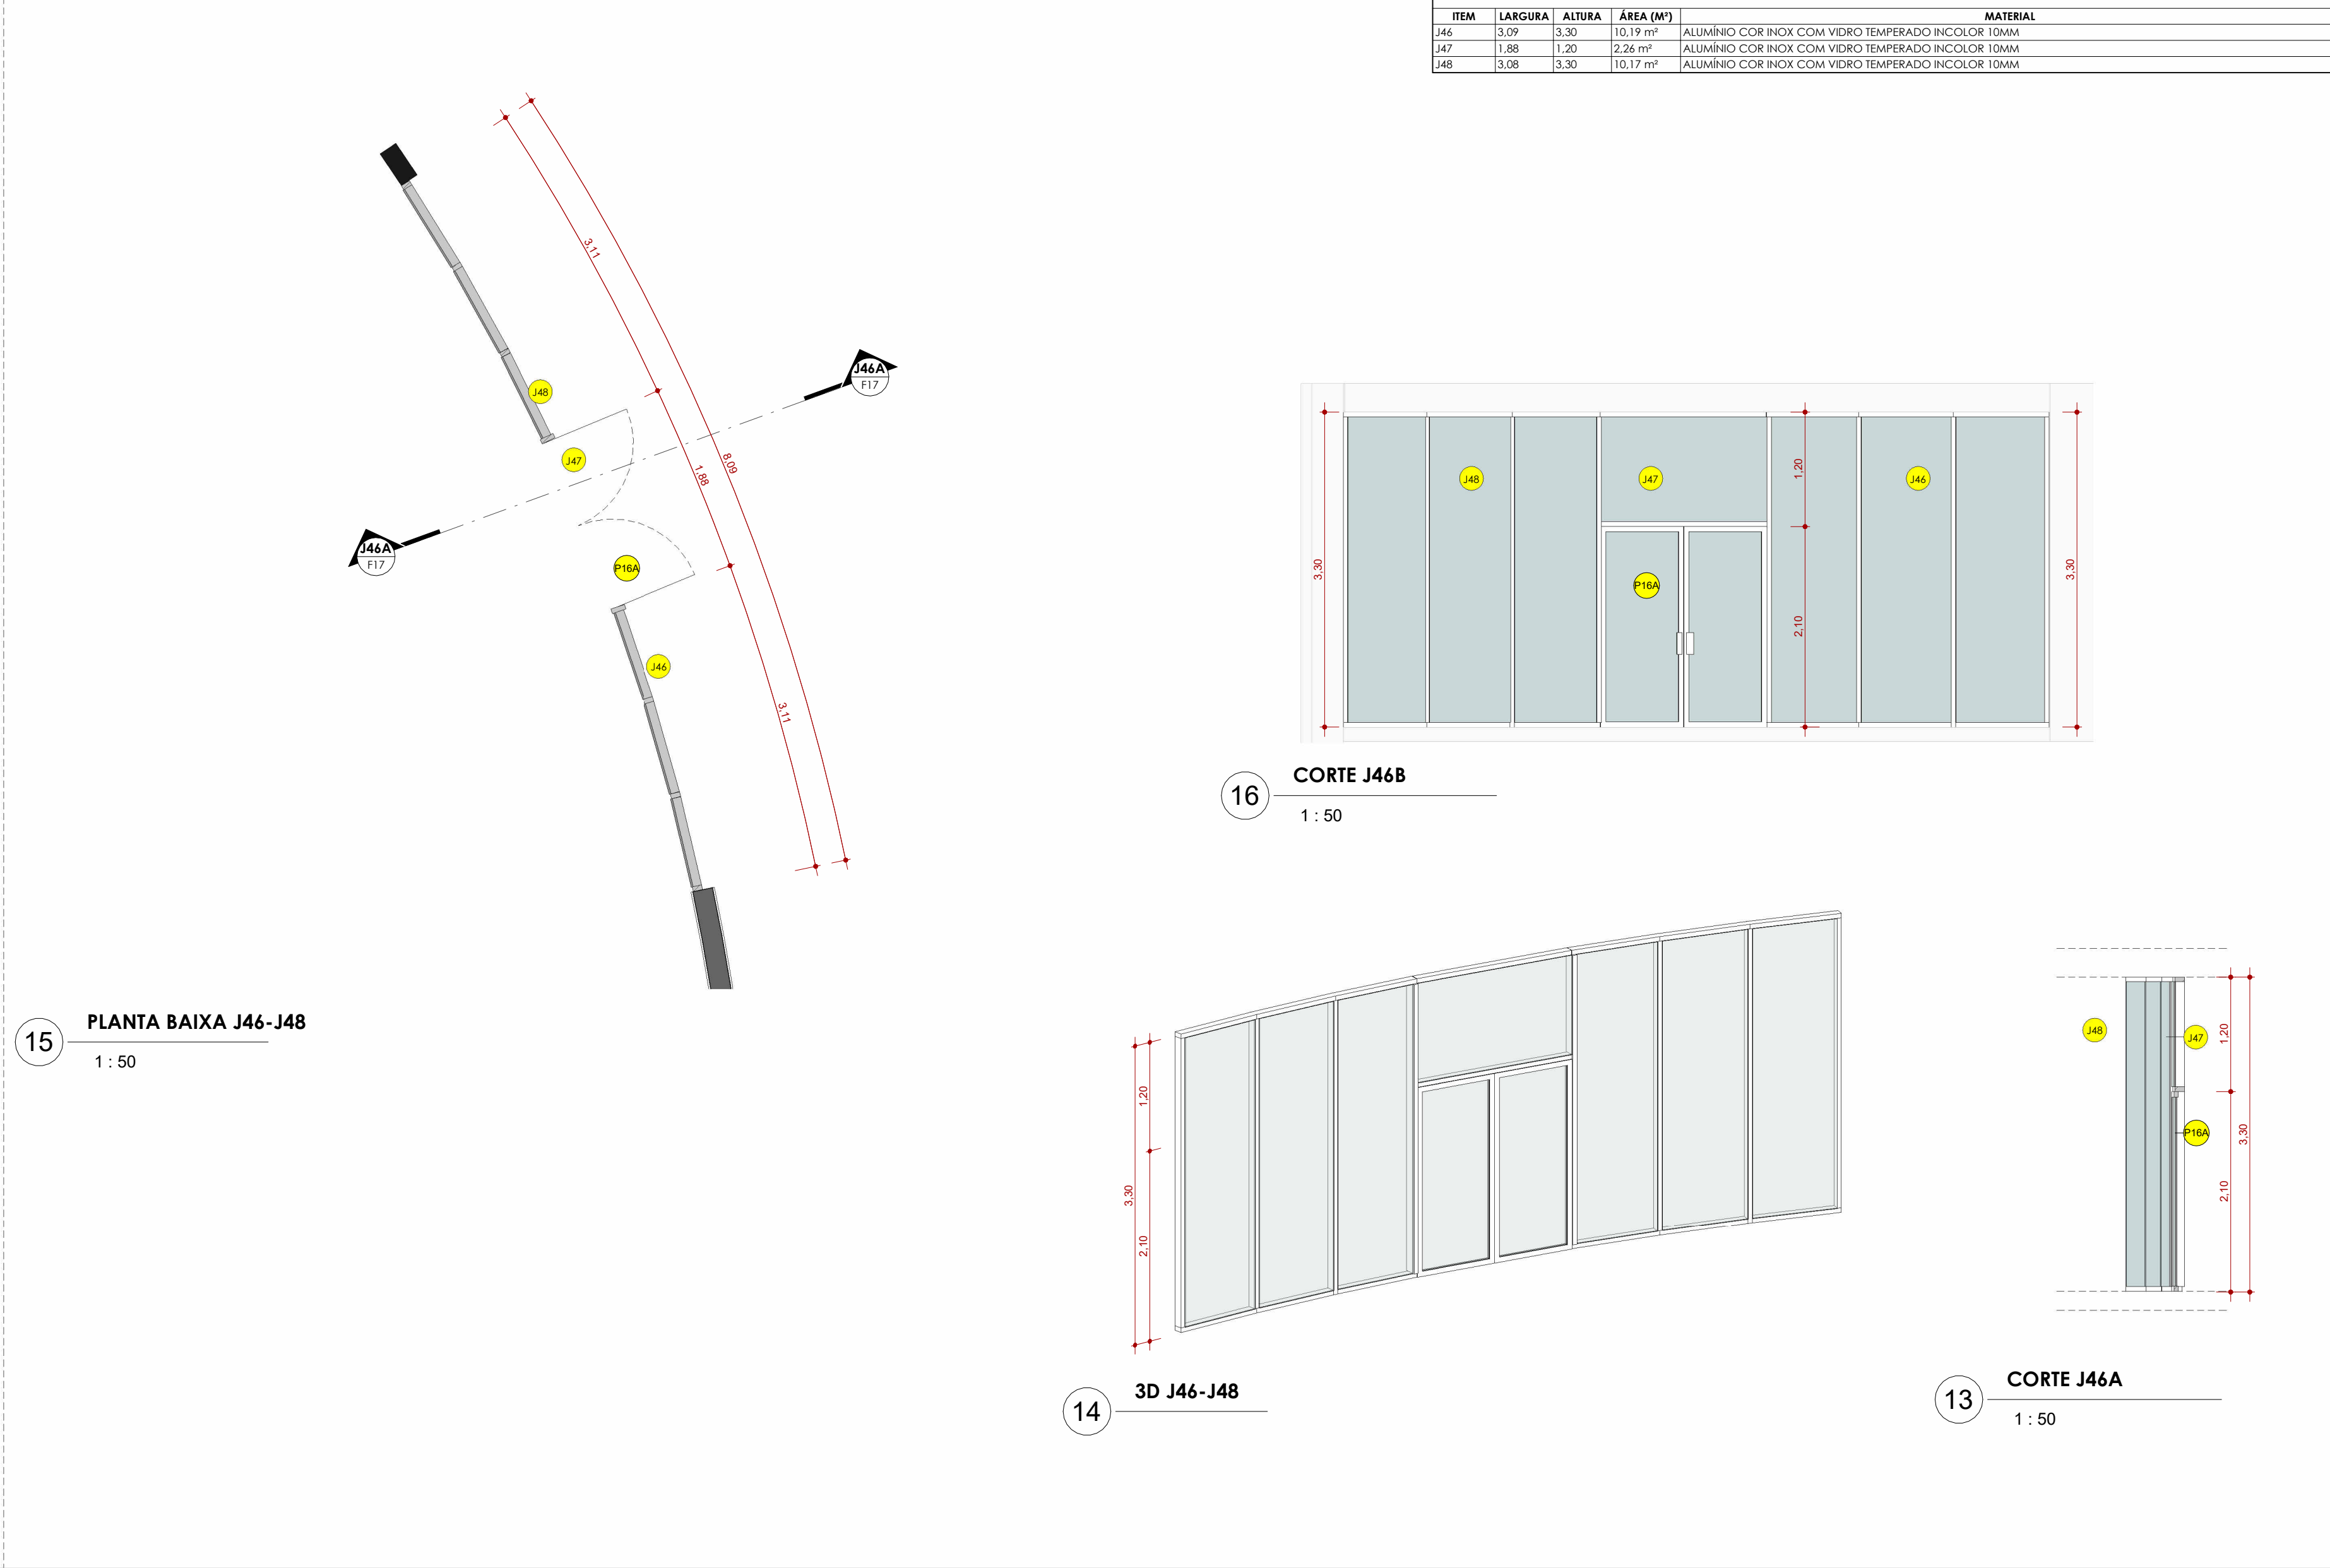

J49 a J51

